



WESTERN SOUTHERN NECROPOLIS

A5 SHEWN PLAN OF LAIRDS ON PLAN OF 1883.

 

CALEDONIA

ROAD

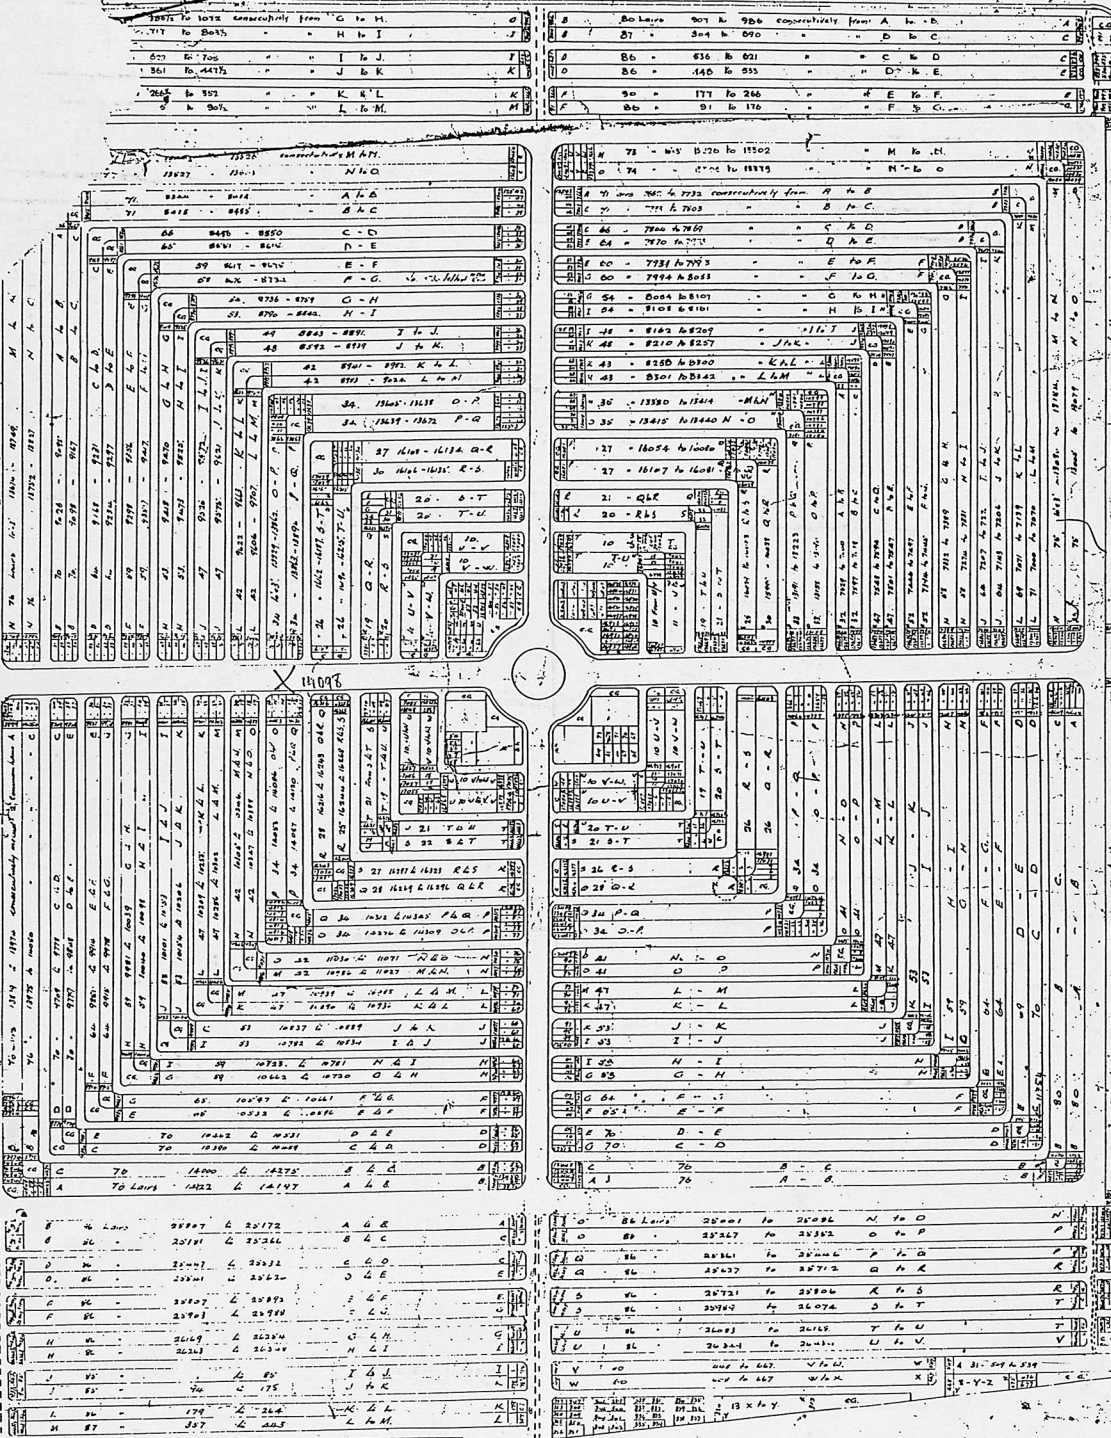

STREET

LAWDOOR



COPY OF ORIGINAL

CORPORATION OF GLASGOW
PARKS DEPARTMENT
51 CARLTON PLACE
DRAWN BY J. J. ...
TRACED BY ...